


17m PATROL BOAT


General Arrangement

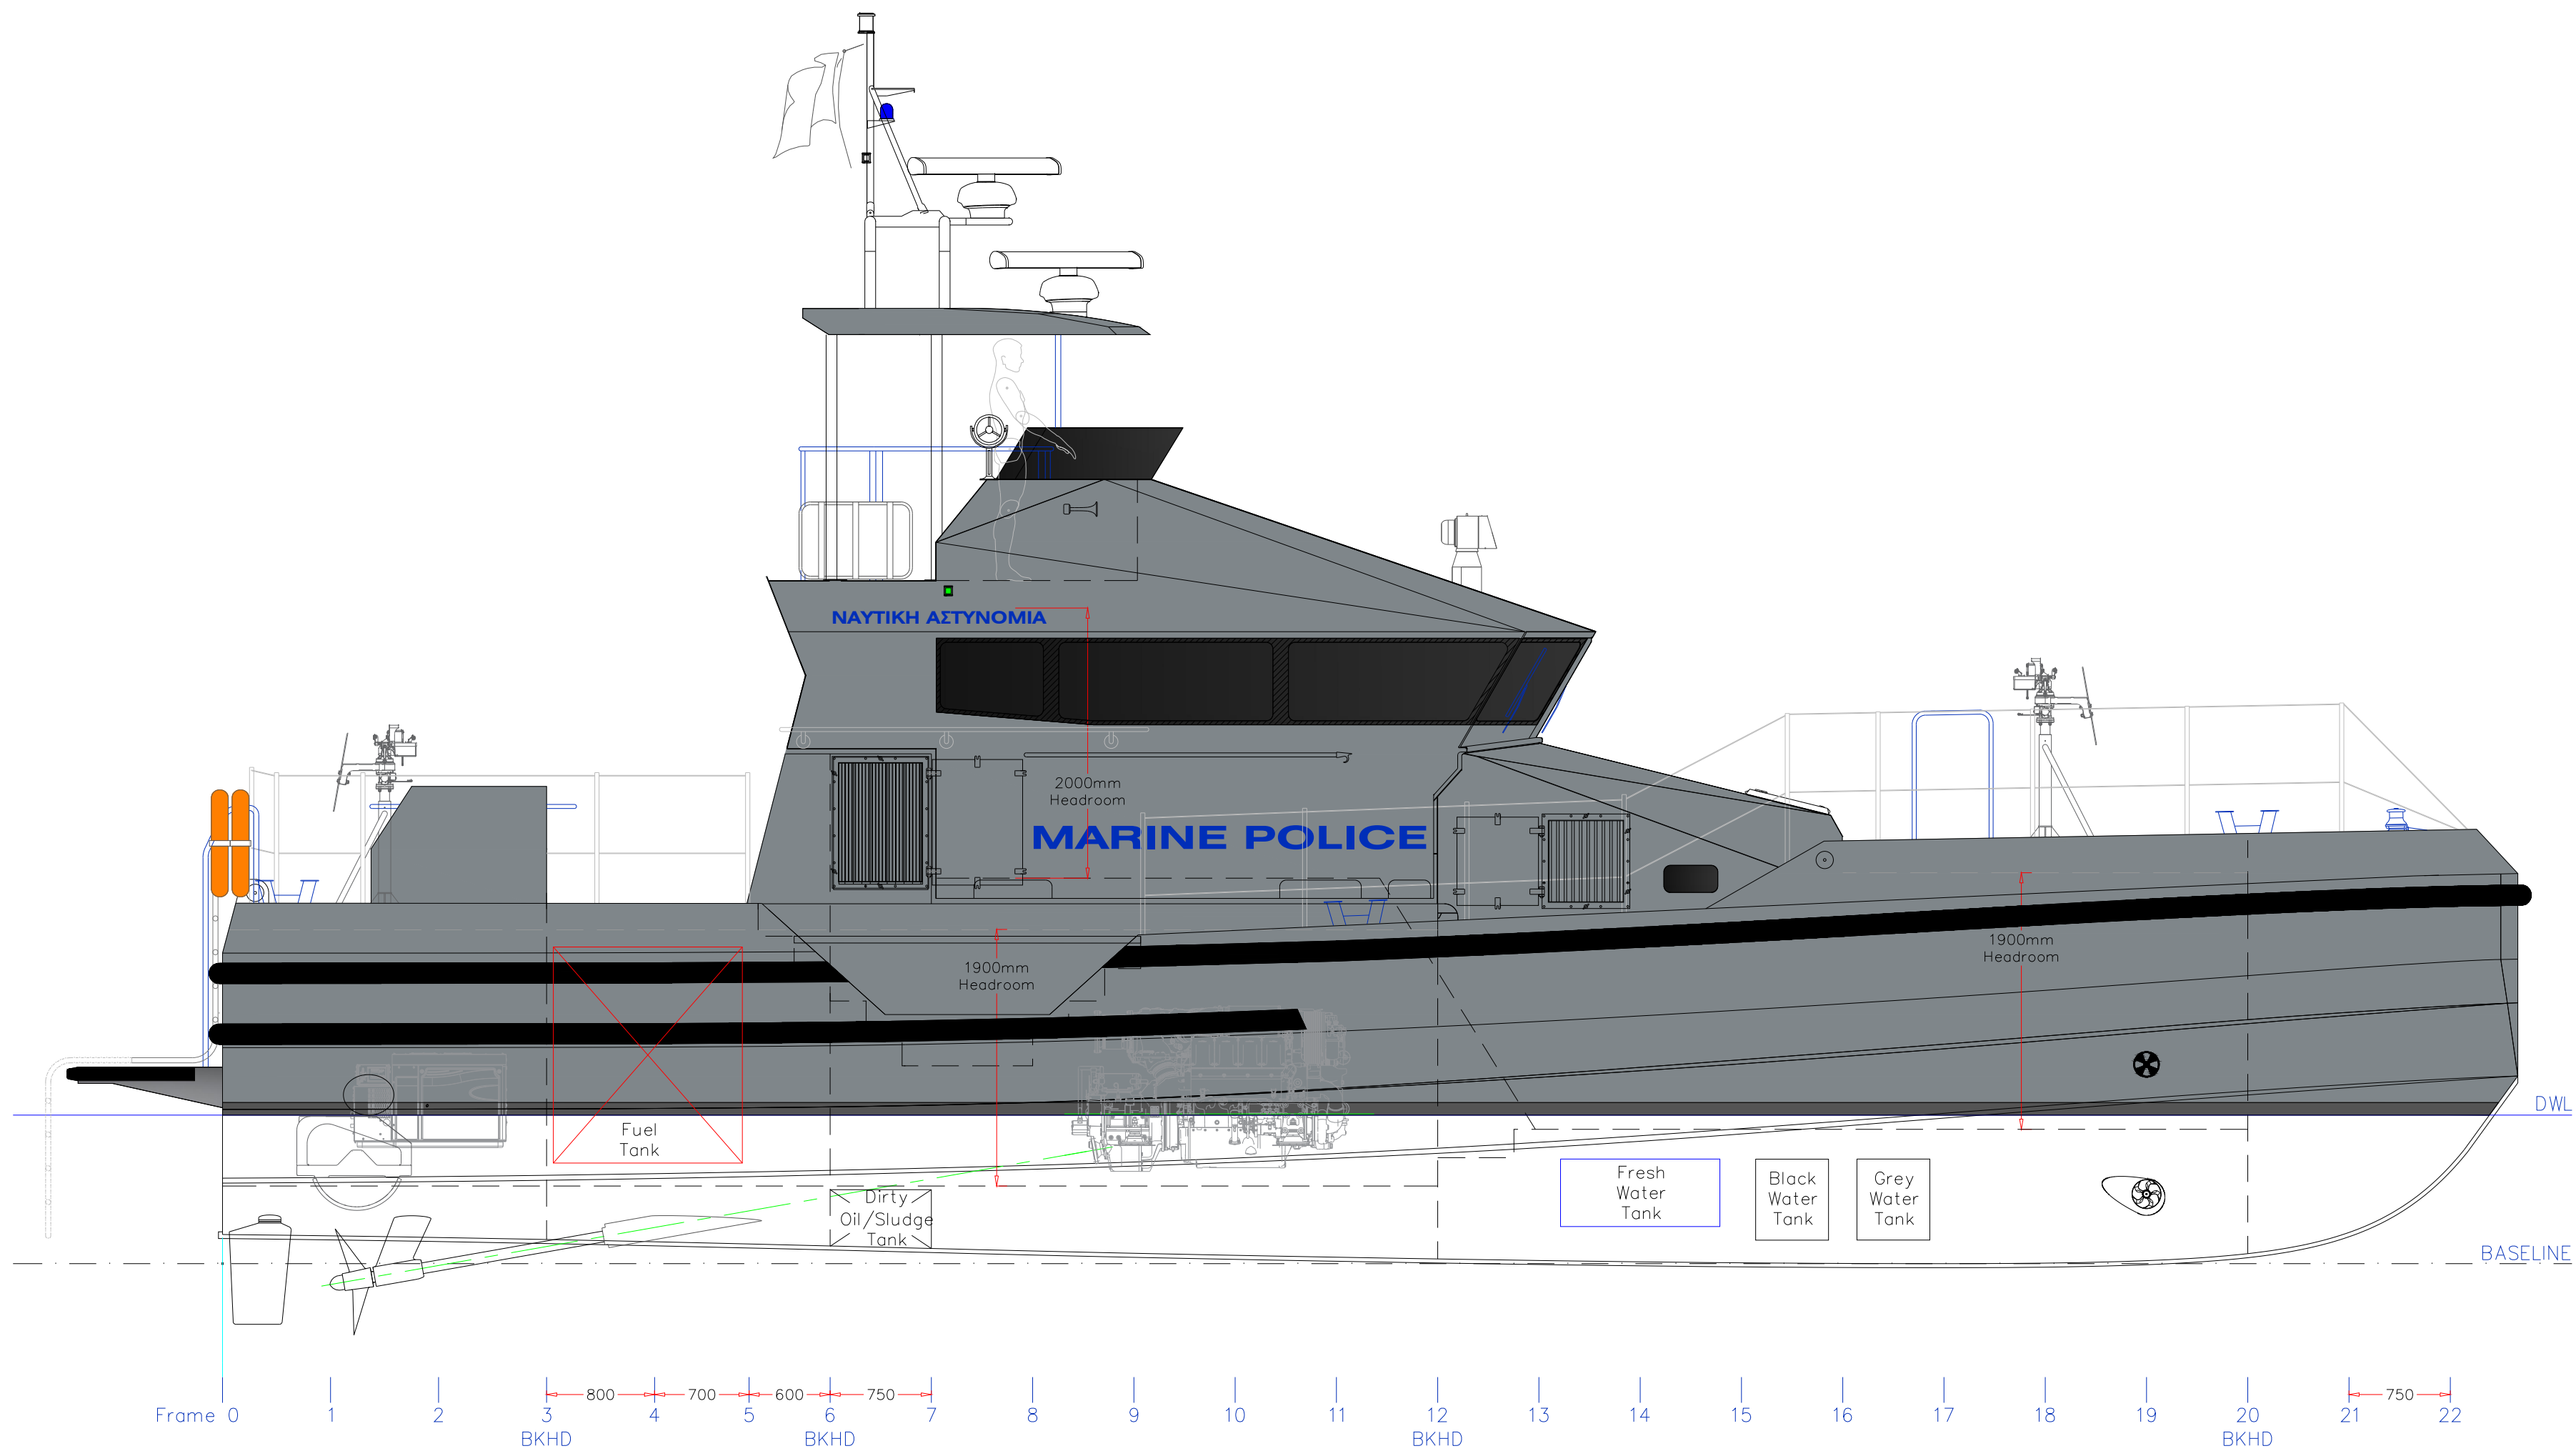


PROFILE



OUTBOARD PROFILE

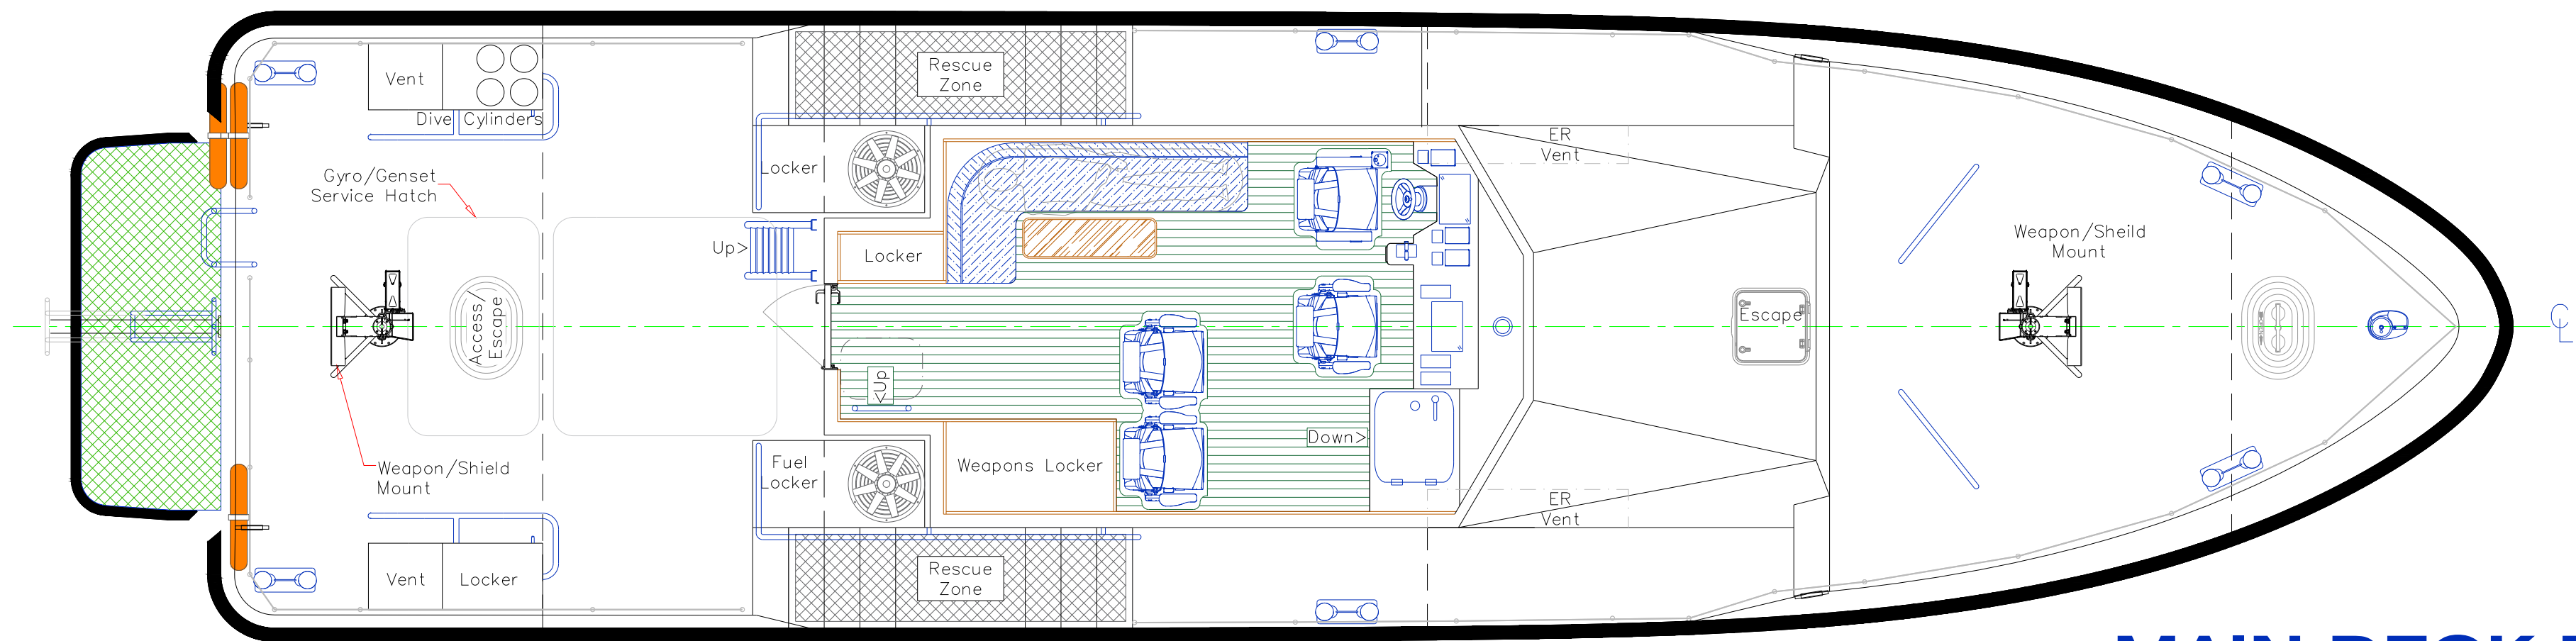


MAIN DECK PLAN

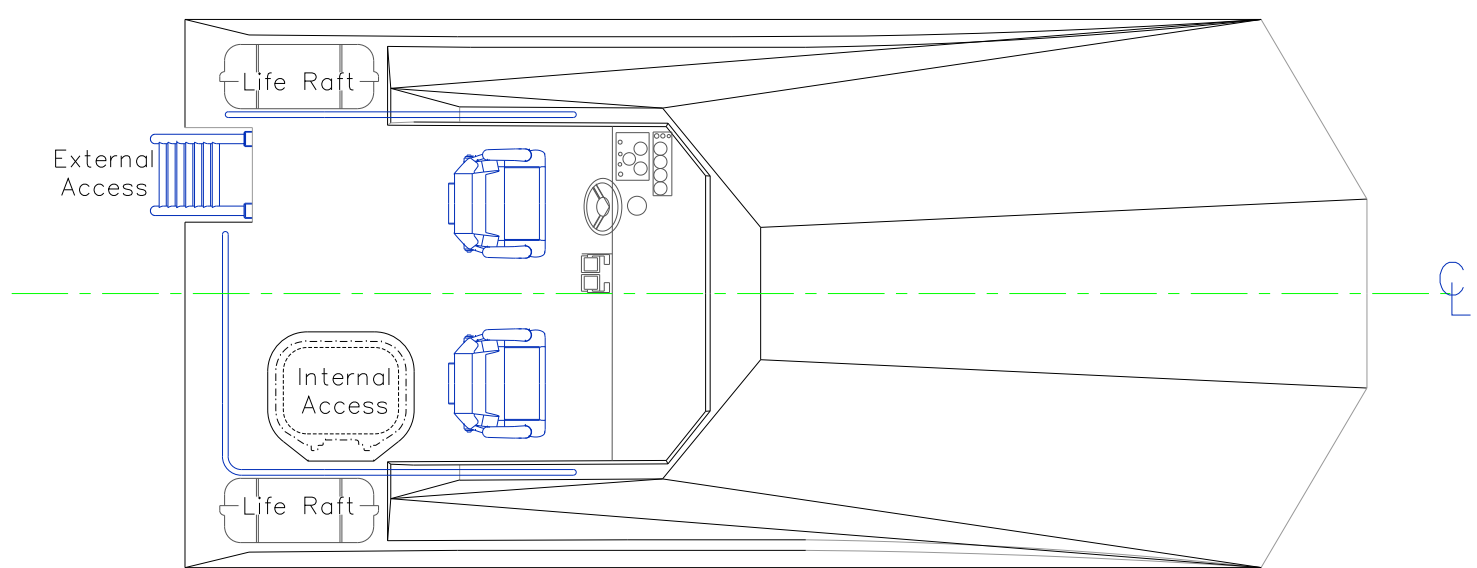

FLY BRIDGE PLAN

PRELIMINARY
NOT FOR CONSTRUCTION

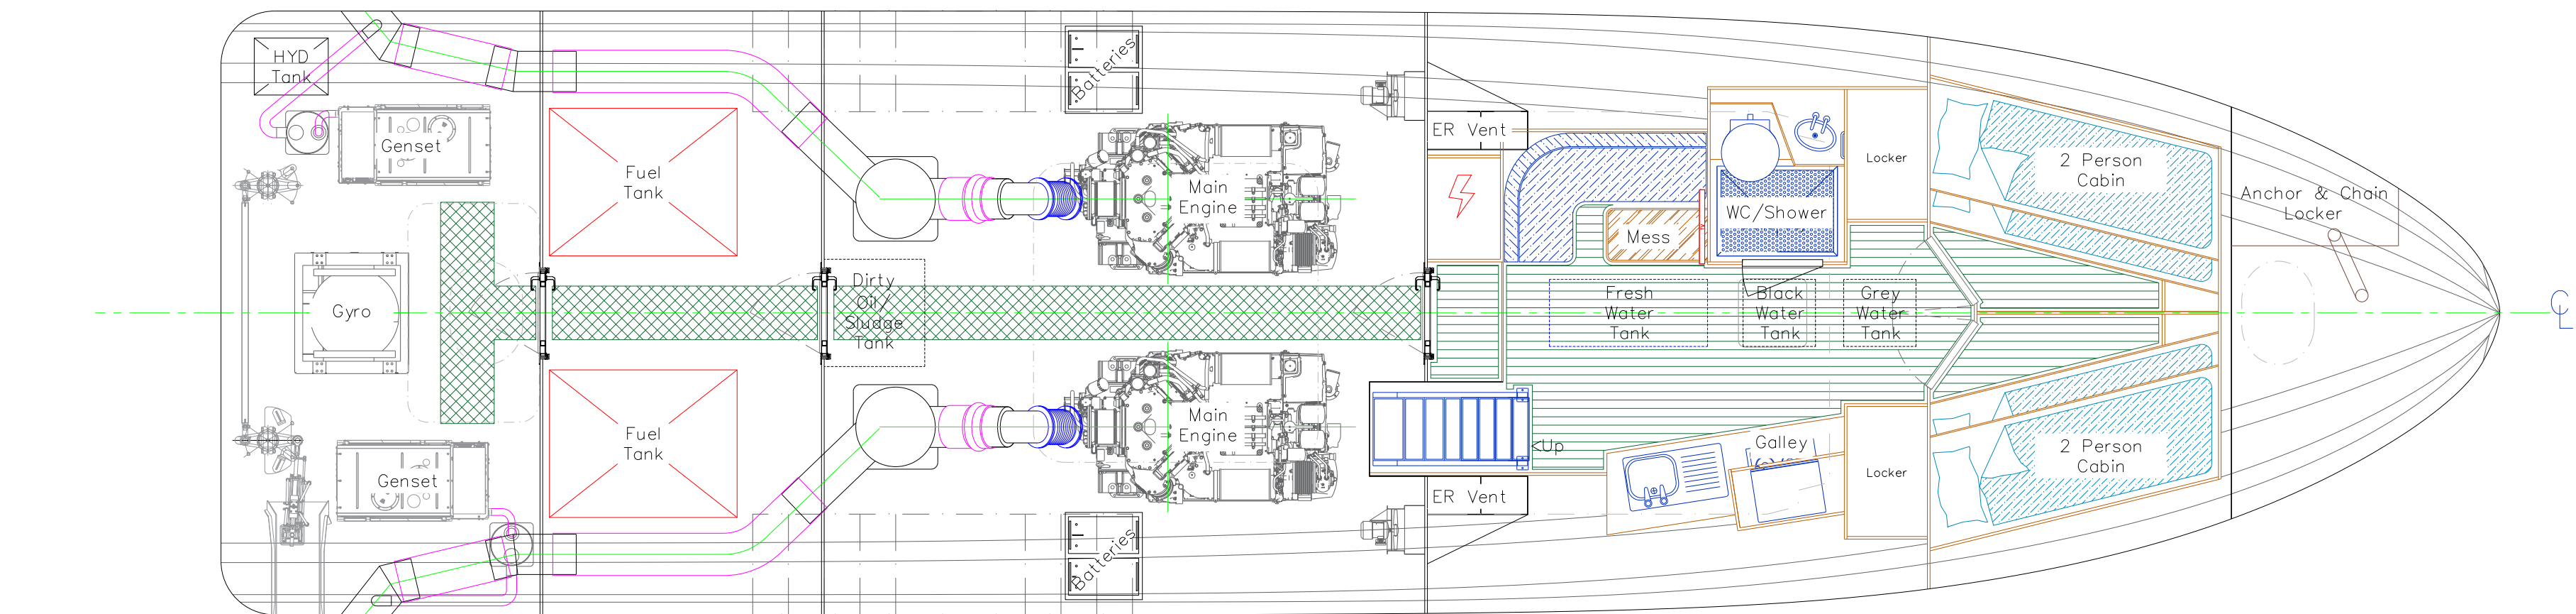

LOWER DECK PLAN

PARTICULARS

Length Hull	17.0m
Length Overall	18.3m
Length Waterline	16.8m
Beam Hull	4.5m
Beam Overall	4.7m
Draught Hull	1.1m
Draught Overall	1.6m

BV NUMBERS:
41832W
41833X
41834Y

YARD NUMBERS:
Gr. 120
Gr. 121
Gr. 122

BV NOTATION :
I * HULL * MACH
Special Service - Patrol Vessel
Unrestricted Navigation

THIS DOCUMENT IS CONFIDENTIAL
PROPRIETARY INFORMATION THIS DOCUMENT IS PROPRIETARY AND COPYRIGHT. NO DATA OR DESIGN SHALL BE COPIED, REPRODUCED, DISCLOSED OR SUBMITTED TO ANY THIRD PARTY OR USED FOR CONSTRUCTION OR MANUFACTURE WHOLE OR IN PART, OF ANY PRODUCT DEFINED WITHOUT PRIOR WRITTEN CONSENT OF CAMARC DESIGN.

02	12-01-22	Current WIP	RS
01	22-10-21	Updated from Concept Delivery	AS
Issue/Date	Modification		By

P17-TMT-CYP-1.1-Sht01
Plotted at:A1 Scale:1:40 All dims in mm
17m PATROL BOAT
For **TEHNOTONT**
GENERAL
GENERAL ARRANGEMENT

Web: www.tehnoment.hr
E-mail: info@tehnoment.hr

Tehnoment Shipyard Pula Ltd
Fizela 6, pp 111,
HR 52100 Pula
Croatia
Tel: +385 (0)52 386 923
Fax: +385 (0)52 386 328

CAMARC DESIGN
www.camarc.com
sales@camarc.com

©All rights reserved.
Argyll Office
3 Marine Parade, Dunoon,
Argyll, PA23 8H, Scotland, UK
Tel: +44 (0)1369 701930