


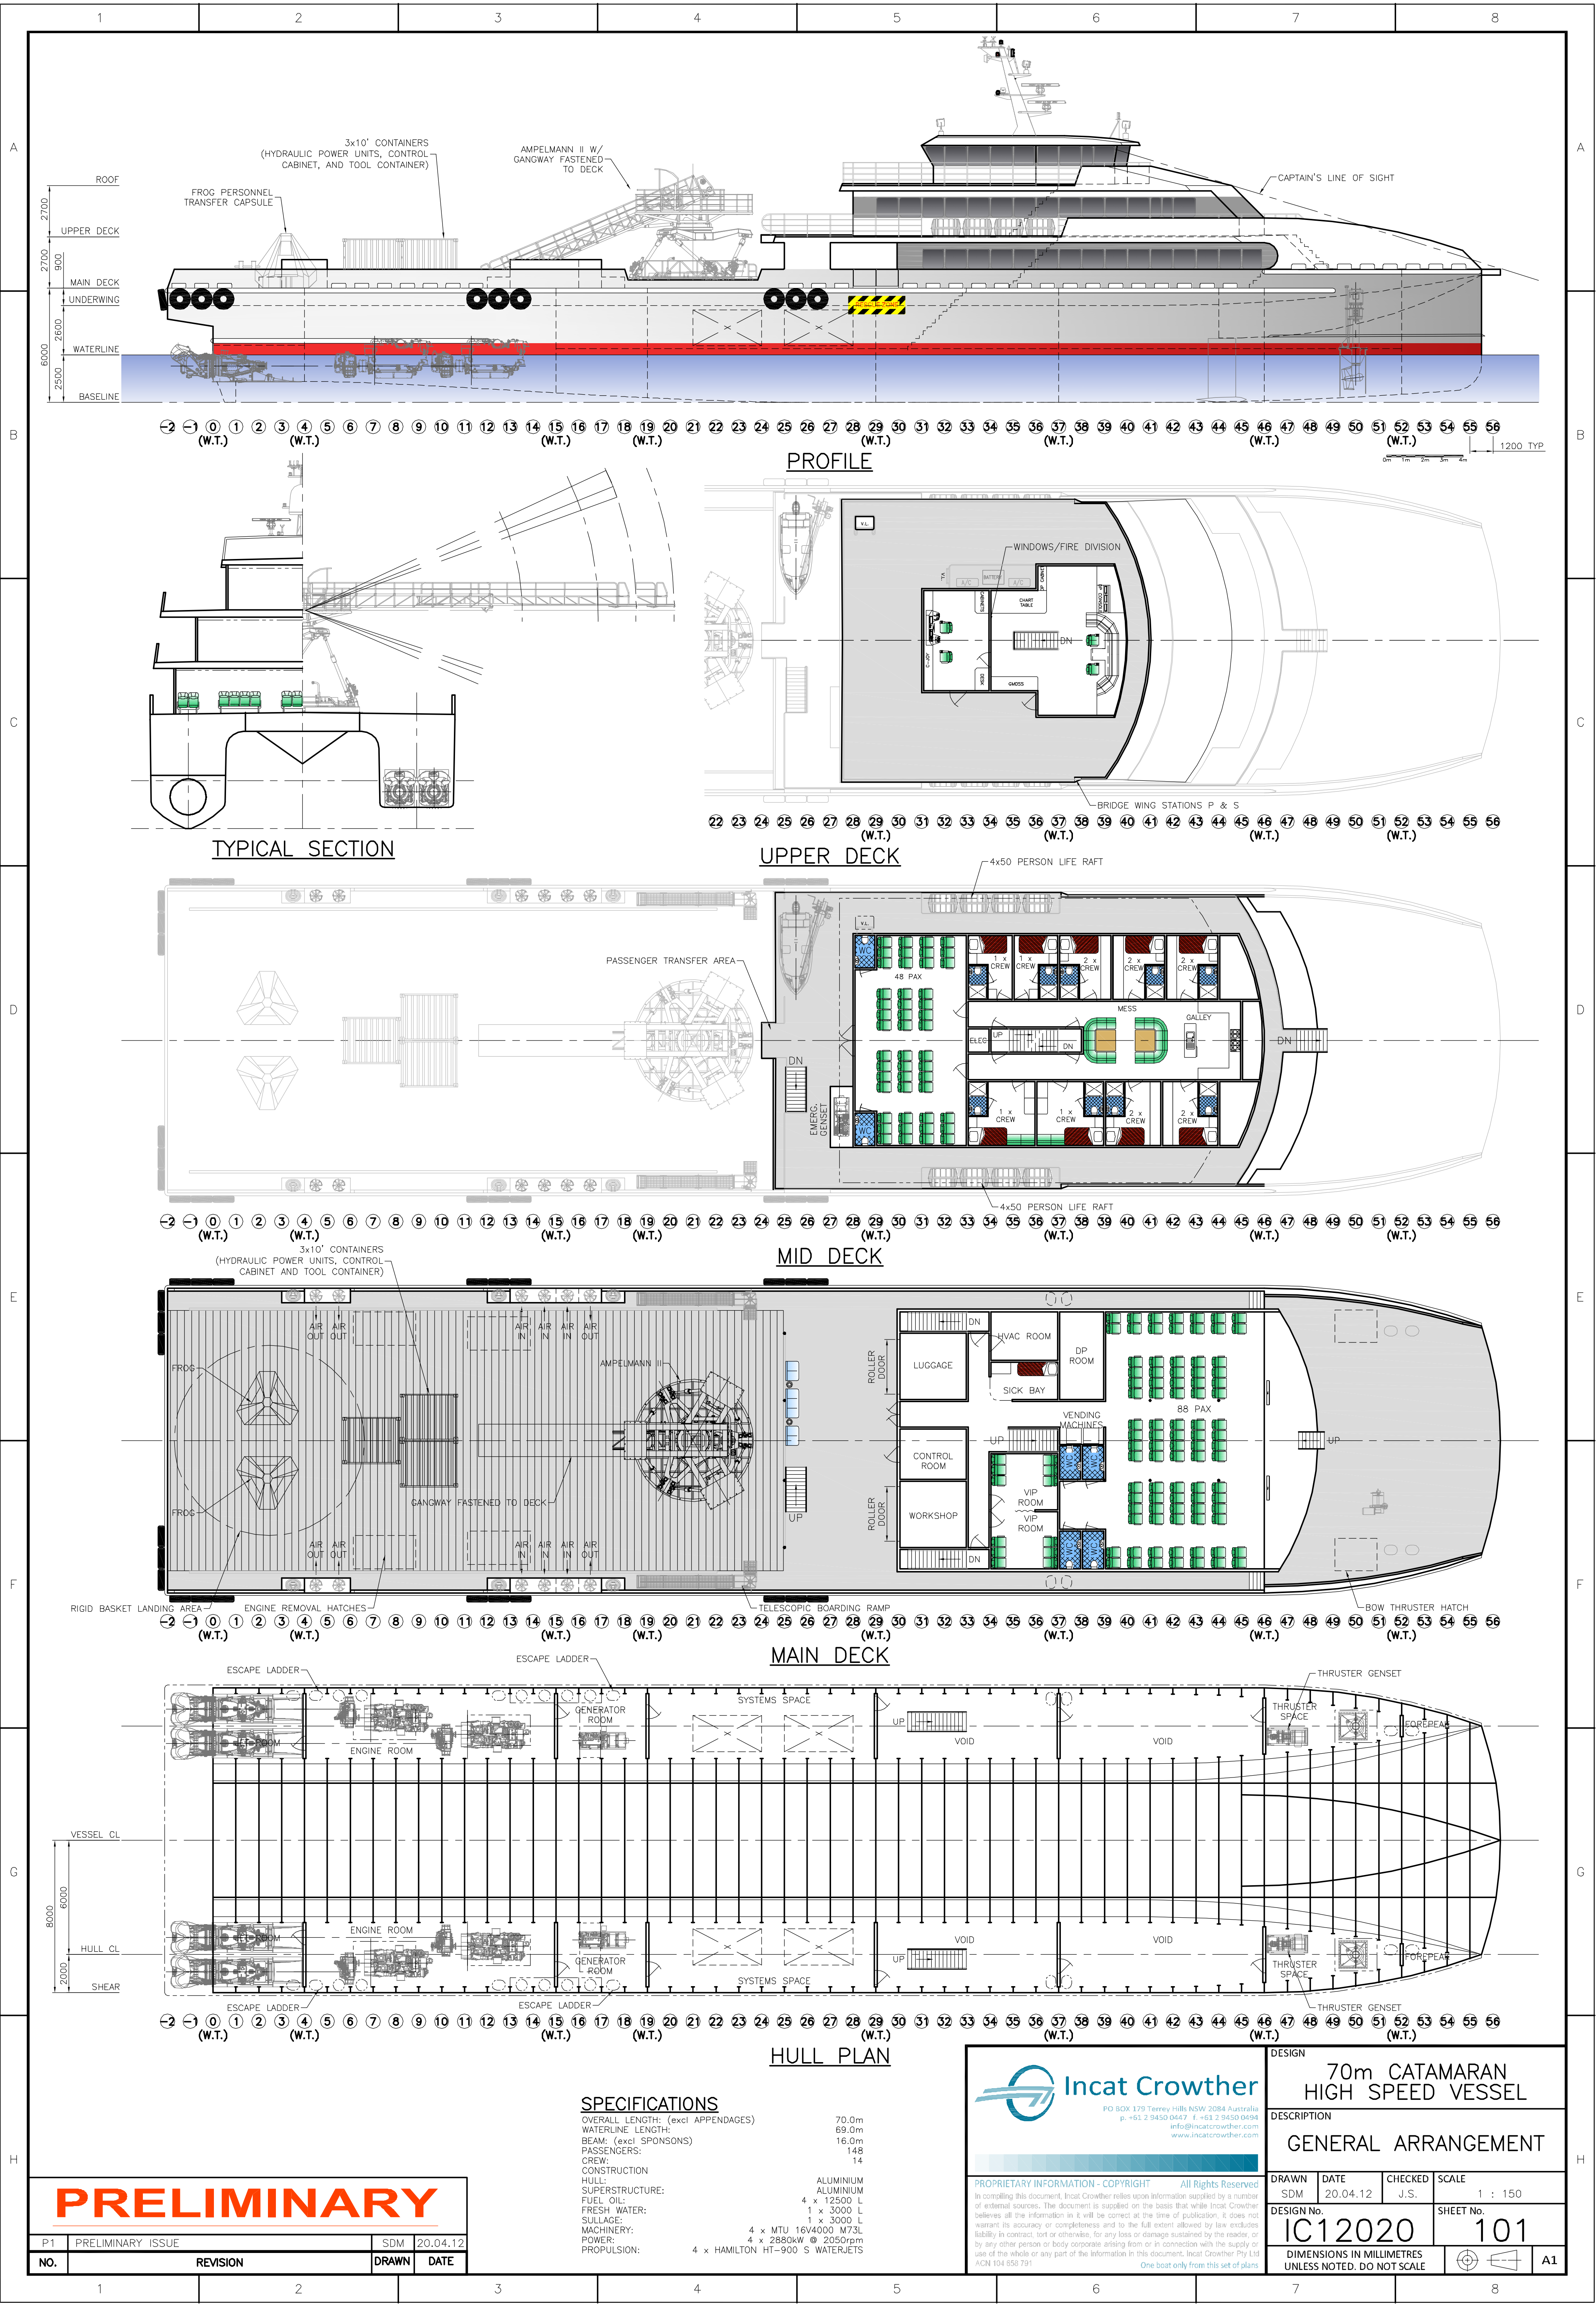

PROFILE

TYPICAL SECTION

UPPER DECK

MID DECK

MAIN DECK

HULL PLAN

SPECIFICATIONS

OVERALL LENGTH: (excl APPENDAGES)	70.0m
WATERLINE LENGTH:	69.0m
BEAM: (excl SPONSONS)	16.0m
PASSENGERS:	148
CREW:	14
CONSTRUCTION	
HULL:	ALUMINIUM
SUPERSTRUCTURE:	ALUMINIUM
FUEL OIL:	4 x 12500 L
FRESH WATER:	1 x 3000 L
SULLAGE:	1 x 3000 L
MACHINERY:	4 x MTU 16V4000 M73L
POWER:	4 x 2880kW @ 2050rpm
PROPULSION:	4 x HAMILTON HT-900 S WATERJET



PROPRIETARY INFORMATION - COPYRIGHT All Rights Reserved
Incat Crowther relies upon information supplied by a number of external sources. The document is supplied on the basis that while Incat Crowther believes all the information in it will be correct at the time of publication, it does not warrant its accuracy or completeness and to the full extent allowed by law excludes liability in contract, tort or otherwise, for any loss or damage sustained by the reader, or by any other person or body corporate arising from or in connection with the supply or use of the whole or any part of the information in this document. Incat Crowther Pty Ltd ACN 104 555 791
One boat only from this set of plans.

DESIGN			
70m CATAMARAN HIGH SPEED VESSEL			
DESCRIPTION			
GENERAL ARRANGEMENT			
DRAWN SDM	DATE 20.04.12	CHECKED J.S.	SCALE 1 : 150
DESIGN No. IC12020			SHEET No. 101
DIMENSIONS IN MILLIMETRES UNLESS NOTED. DO NOT SCALE			  A1

PRELIMINARY

P1	PRELIMINARY ISSUE	SDM	20.04.12
NO.	REVISION	DRAWN	DATE